



BOYS & GIRLS CLUB
OF LAS CRUCES

**EVERY KID
DESERVES
A PLACE.**

OUR CLUB IS THEIR PLACE.

Since 1963, our community has invested and supported a Boys & Girls Club that has transformed the lives of tens of thousands of young people. We've grown continually over the last several years, expanded into school buildings, strengthened our programs and services, and found ways to meet essential needs for young people from providing healthy meals to clothing and school supplies.

But together, we can do even more for our kids.



THE NEED

In 1965, Boys & Girls Club of Las Cruces made the long-term move to what many know as the old Presbyterian Church on Las Cruces Avenue. Since then, this facility has been a home away from home to tens of thousands of youth. Although the facility has never compromised our ability to deliver our mission, at just over 6,800 square feet, it continues to limit the amount of youth we can provide consistent daily services to. The increased need for our services becomes more apparent by long waiting lists of youth each year, who we are unable to serve due to our building size. Moreover, a building of this age undoubtedly brings on multiple challenges including frequent costly repairs and the lack of infrastructure needed to provide the technology and tools that are imperative for young people to achieve 21st Century success.



THE DREAM

For years, we have dreamed of the day that we can welcome Las Cruces kids and teens to a brand new, state-of-the-art facility. This new facility will allow us to triple the amount of youth we are able to serve, fulfilling the same mission we have always worked for – building great futures for young people, but in bigger, more meaningful ways.

THE PLAN

- The new facility will be located on the El Paseo Corridor, near a new housing project, with plans for other community projects nearby
- The facility will be nearly 30,000 square feet, and include a full size gymnasium, a state of the art STEM Lab, a separate wing for teens, and much more.
- The new building will give BGCLC the capacity to serve around 300 kids per day.
- BGCLC will also work with the City of Las Cruces Parks and Recreation Department and other community entities to allow after-hours usage of the gymnasium and other Club amenities.

A PLACE TO FEEL SAFE.

A PLACE TO FEEL CONNECTED. A PLACE TO BELONG.

A PLACE TO BE CARED FOR WITH EVERY OPPORTUNITY TO BECOME THE BEST VERSION OF THEMSELVES.





BOYS & GIRLS CLUB
OF LAS CRUCES





BOYS & GIRLS CLUB
OF LAS CRUCES





CLUB

1

2

3

4


KEYNOTE LEGEND

D

C

B


A

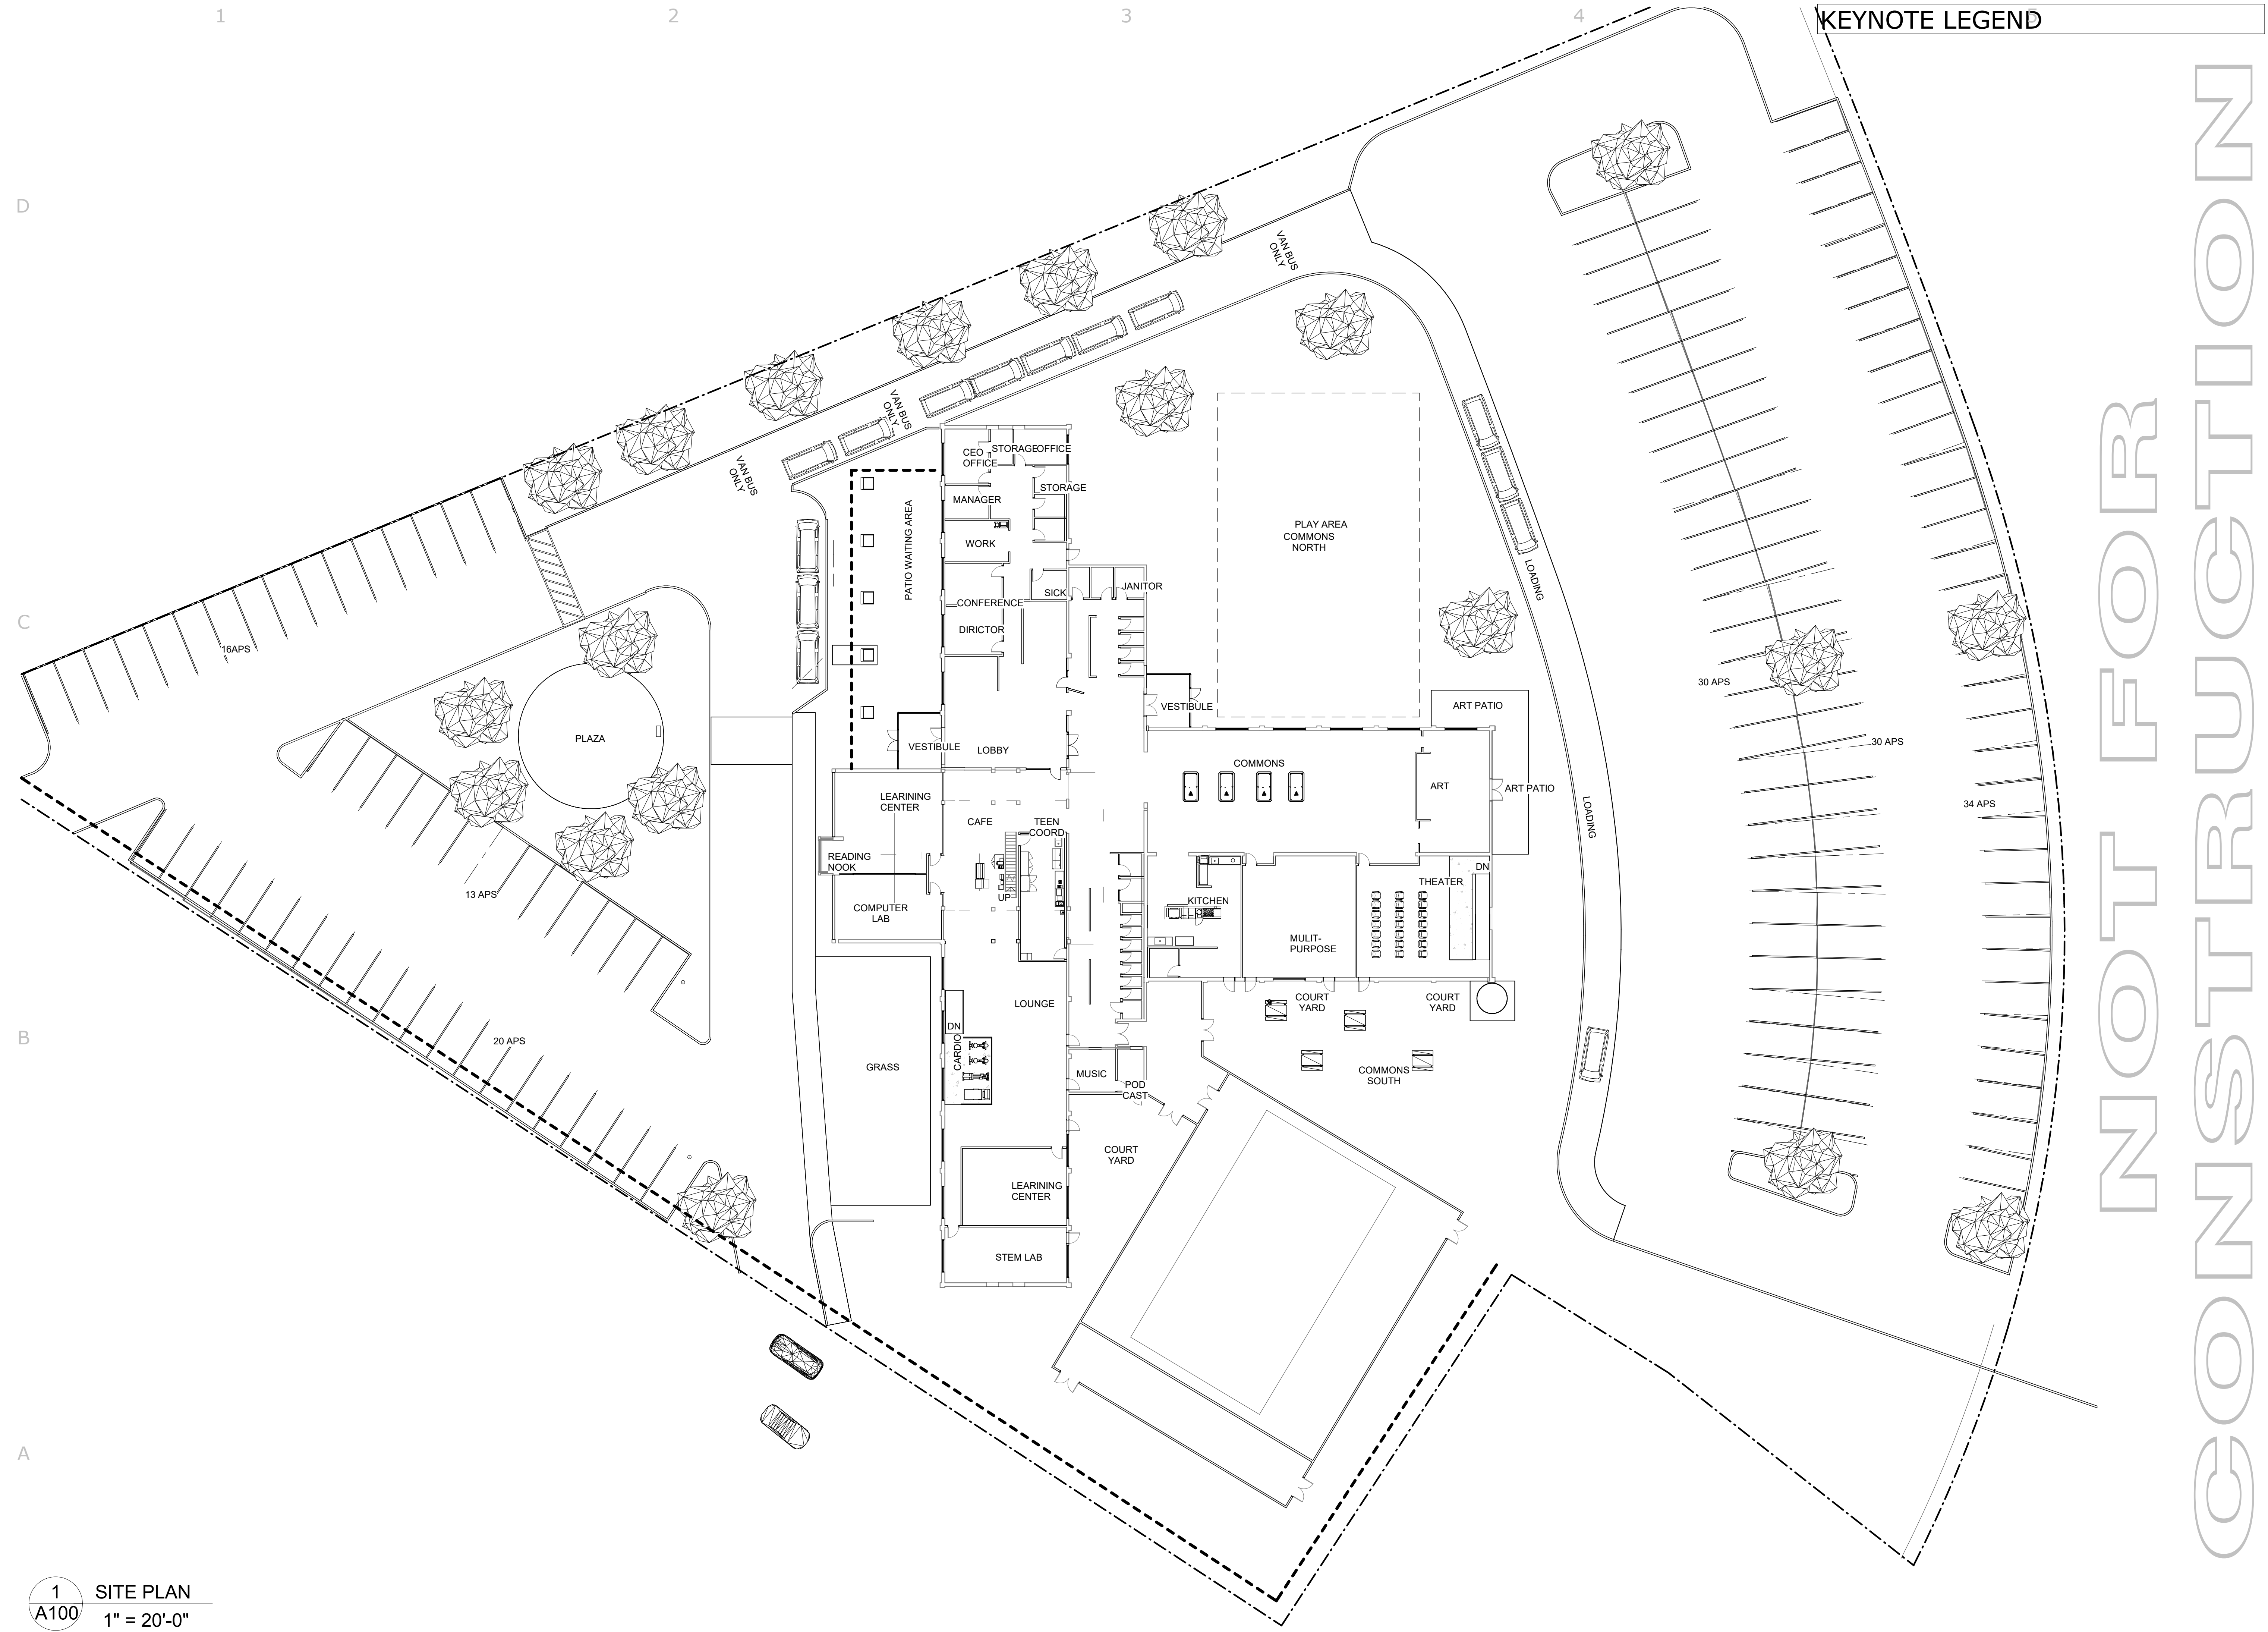

NOT FOR CONSTRUCTION

BOYS & GIRLS CLUB NEW FACILITY
 1005 El Paseo Rd, Las Cruces, NM 88001

Mark	Date	Description
ISSUE:	2-14-2023	NOT FOR CONSTRUCTION

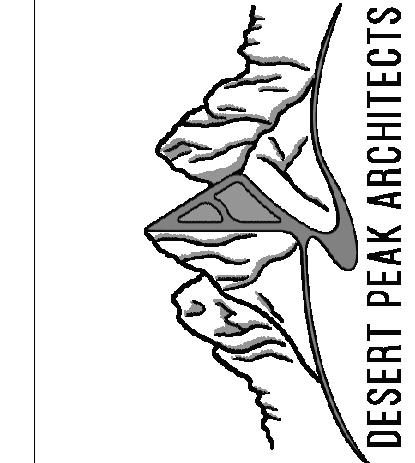

DESERT PEAK ARCHITECTS P.C.
 311 NORTH MAIN STREET
 LAS CRUCES
 NEW MEXICO 88001
 P. 575.528.0021

This document may not be reproduced in whole or part by any means, electronic or otherwise without the explicit written permission of Desert Peak Architects P.C. All reports, plans, specifications, computer files, field data and other documents and instruments prepared by the Architect as instruments of service shall remain the property of the Architect. The Architect shall retain all common law, statutory, and other reserved rights, including the copyright thereto.

PROJECT NO.
PROJECT #460-01

SHEET TITLE
ARCHITECTURAL SITE PLAN

SHEET NO.

A100

1 SITE PLAN
A100 1" = 20'-0"

1

3

4


5

D

C

B


A

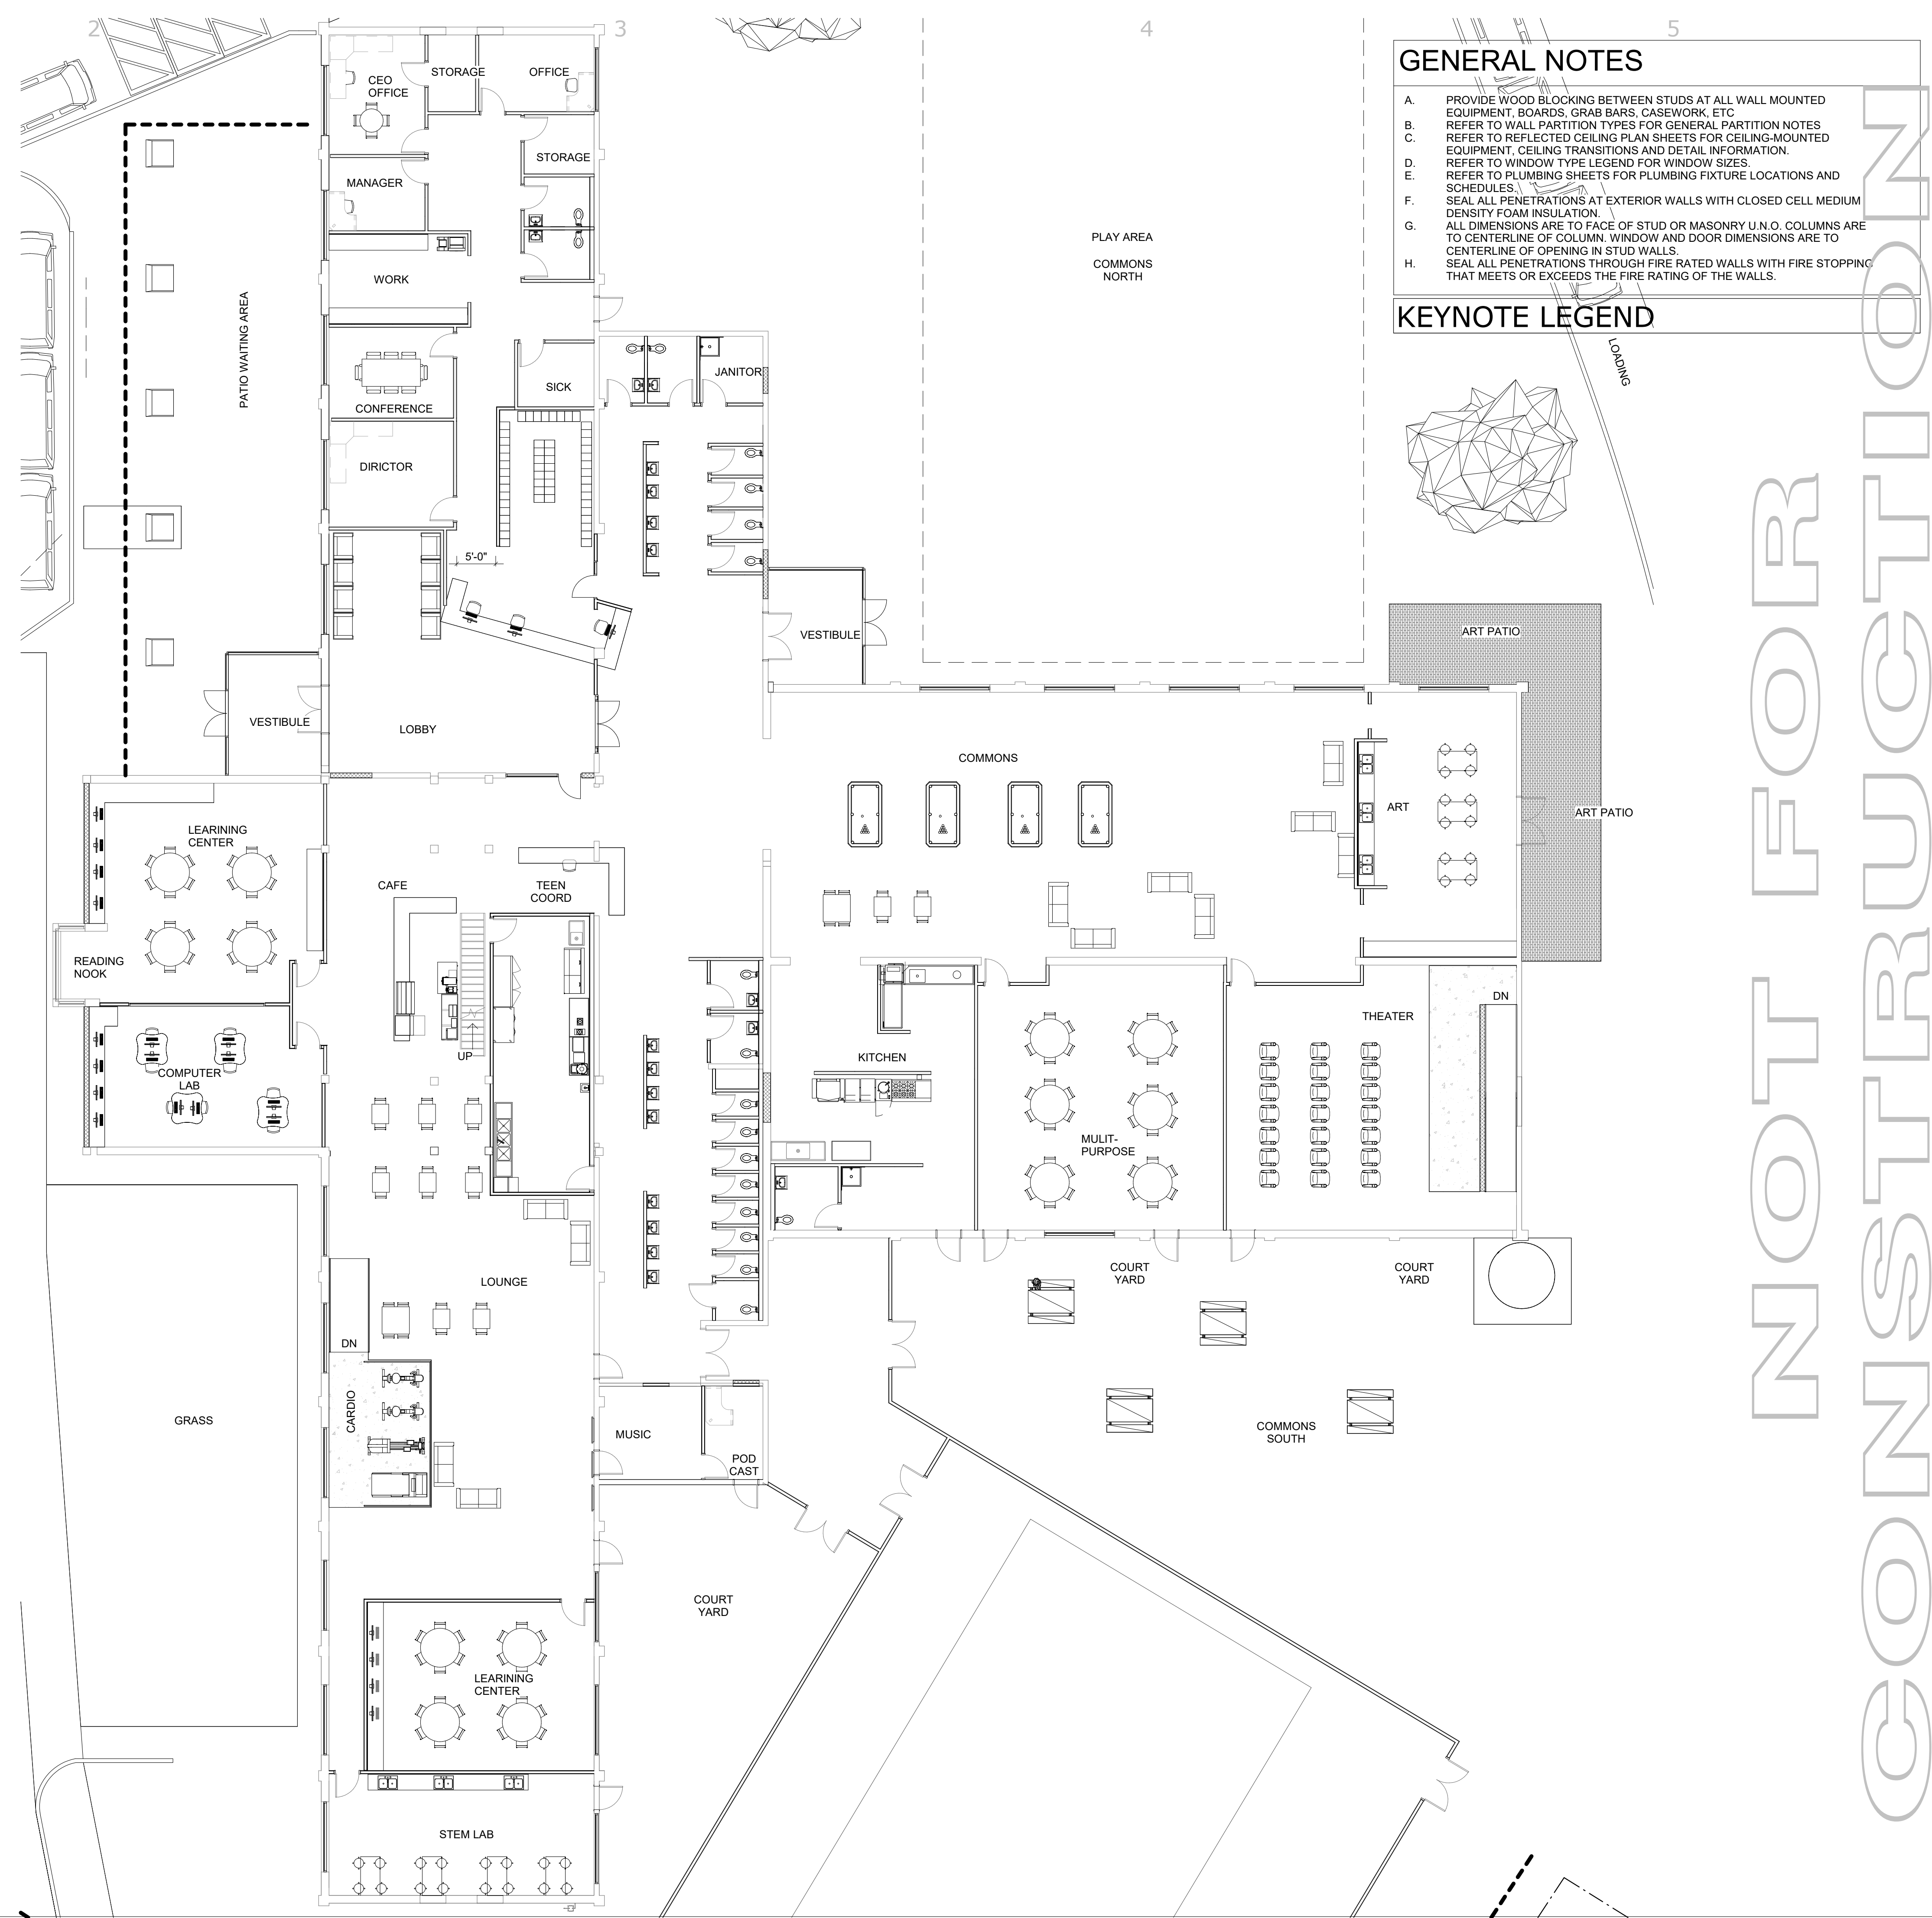

GENERAL NOTES

- PROVIDE WOOD BLOCKING BETWEEN STUDS AT ALL WALL MOUNTED EQUIPMENT, BOARDS, GRAB BARS, CASEWORK, ETC
- REFER TO WALL PARTITION TYPES FOR GENERAL PARTITION NOTES
- REFER TO REFLECTED CEILING PLAN SHEETS FOR CEILING-MOUNTED EQUIPMENT, CEILING TRANSITIONS AND DETAIL INFORMATION.
- REFER TO WINDOW TYPE LEGEND FOR WINDOW SIZES.
- REFER TO PLUMBING SHEETS FOR PLUMBING FIXTURE LOCATIONS AND SCHEDULES.
- SEAL ALL PENETRATIONS AT EXTERIOR WALLS WITH CLOSED CELL MEDIUM DENSITY FOAM INSULATION.
- ALL DIMENSIONS ARE TO FACE OF STUD OR MASONRY U.N.O. COLUMNS ARE TO CENTERLINE OF COLUMN, WINDOW AND DOOR DIMENSIONS ARE TO CENTERLINE OF OPENING IN STUD WALLS.
- SEAL ALL PENETRATIONS THROUGH FIRE RATED WALLS WITH FIRE STOPPING THAT MEETS OR EXCEEDS THE FIRE RATING OF THE WALLS.


KEYNOTE LEGEND

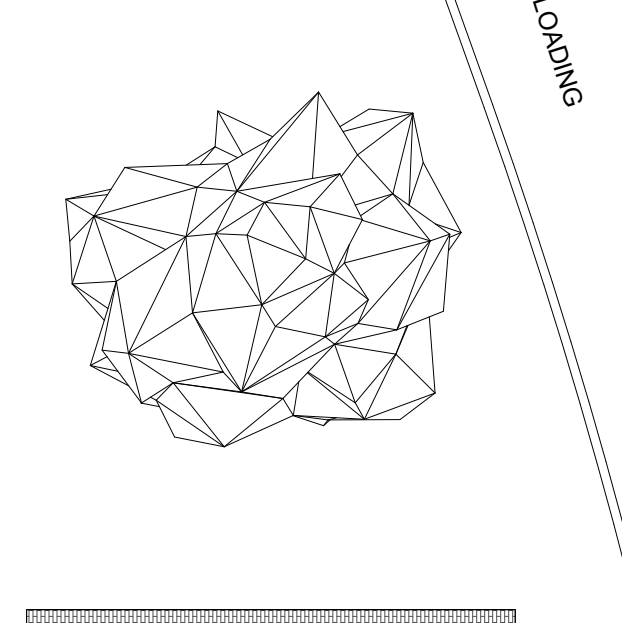

NOT FOR CONSTRUCTION

BOYS & GIRLS CLUB NEW FACILITY
 1005 El Paseo Rd, Las Cruces, NM 88001

Mark	Date	Description
ISSUE:	2-14-2023	NOT FOR CONSTRUCTION

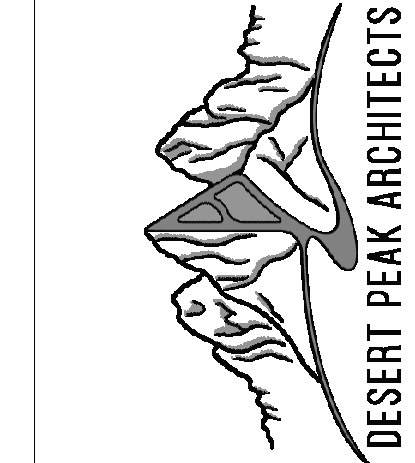

DESERT PEAK ARCHITECTS P.C.
 311 NORTH MAIN STREET
 LAS CRUCES
 NEW MEXICO 88001
 P. 575.528.0021

This document may not be reproduced in whole or part by any means, electronic or otherwise without the explicit written permission of Desert Peak Architects P.C. All reports, plans, specifications, computer files, field data and other documents and instruments prepared by the Architect as instruments of service shall remain the property of the Architect. The Architect shall retain all common law, statutory, and other reserved rights, including the copyright thereto.

PROJECT NO.
PROJECT #460-01

SHEET TITLE
FIRST FLOOR PLAN

SHEET NO.

A101

1 FIRST FLOOR PLAN
 A101 3/32" = 1'-0"